


BID DRAWING - NOT FOR CONSTRUCTION

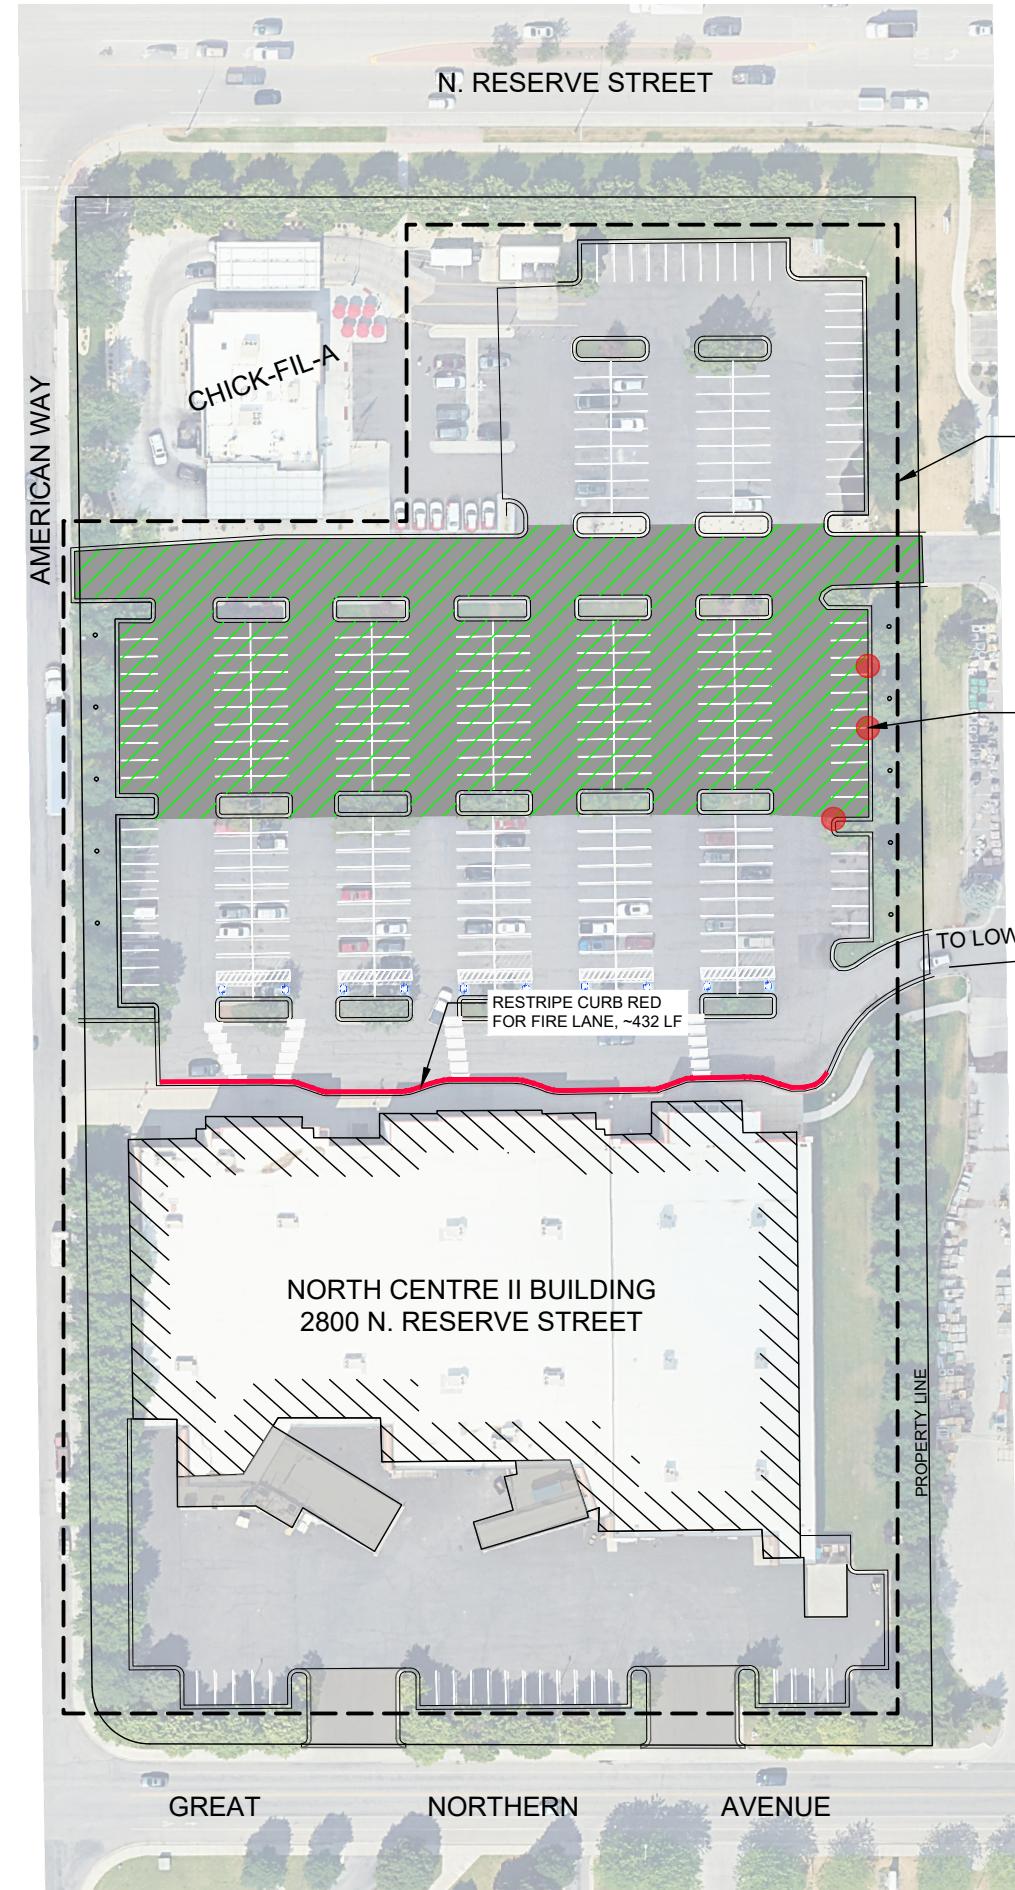

● CONCRETE REPAIR, AS NOTED

- - - - - AREA TO RESTRIPE



NOTES:

1. THIS DRAWING IS BASED ON AERIAL IMAGERY. NO BOUNDARY SURVEY WORK HAS BEEN PERFORMED AND THE RIGHT-OF-WAY/PROPERTY BOUNDARIES SHOWN ARE APPROXIMATED FOR CONCEPTUAL MAPPING PURPOSES ONLY. THIS DRAWING IN NO WAY REPRESENTS A LEGAL BOUNDARY SURVEY.
2. CONTRACTOR SHALL VERIFY ALL NECESSARY QUANTITIES PRIOR TO SUBMISSION OF A BID.



DESIGNED BY: BWB	DRAWN BY: TMH	CHECKED BY: ---	APPROVED BY: ---
PROJECT NUMBER: ---	SHEET NUMBER: 1 OF 1		
ASPHALT MAINTENANCE PROJECT NORTH CENTRE II	MISSOULA		
MONTANA			
ASPHALT MILL AND OVERLAY AREAS			
PLOTTED BY: TRENTON HANSEN ON 12/28/2026			
Washington Corporations FACILITIES DEPARTMENT			