



BID DRAWING - NOT FOR CONSTRUCTION

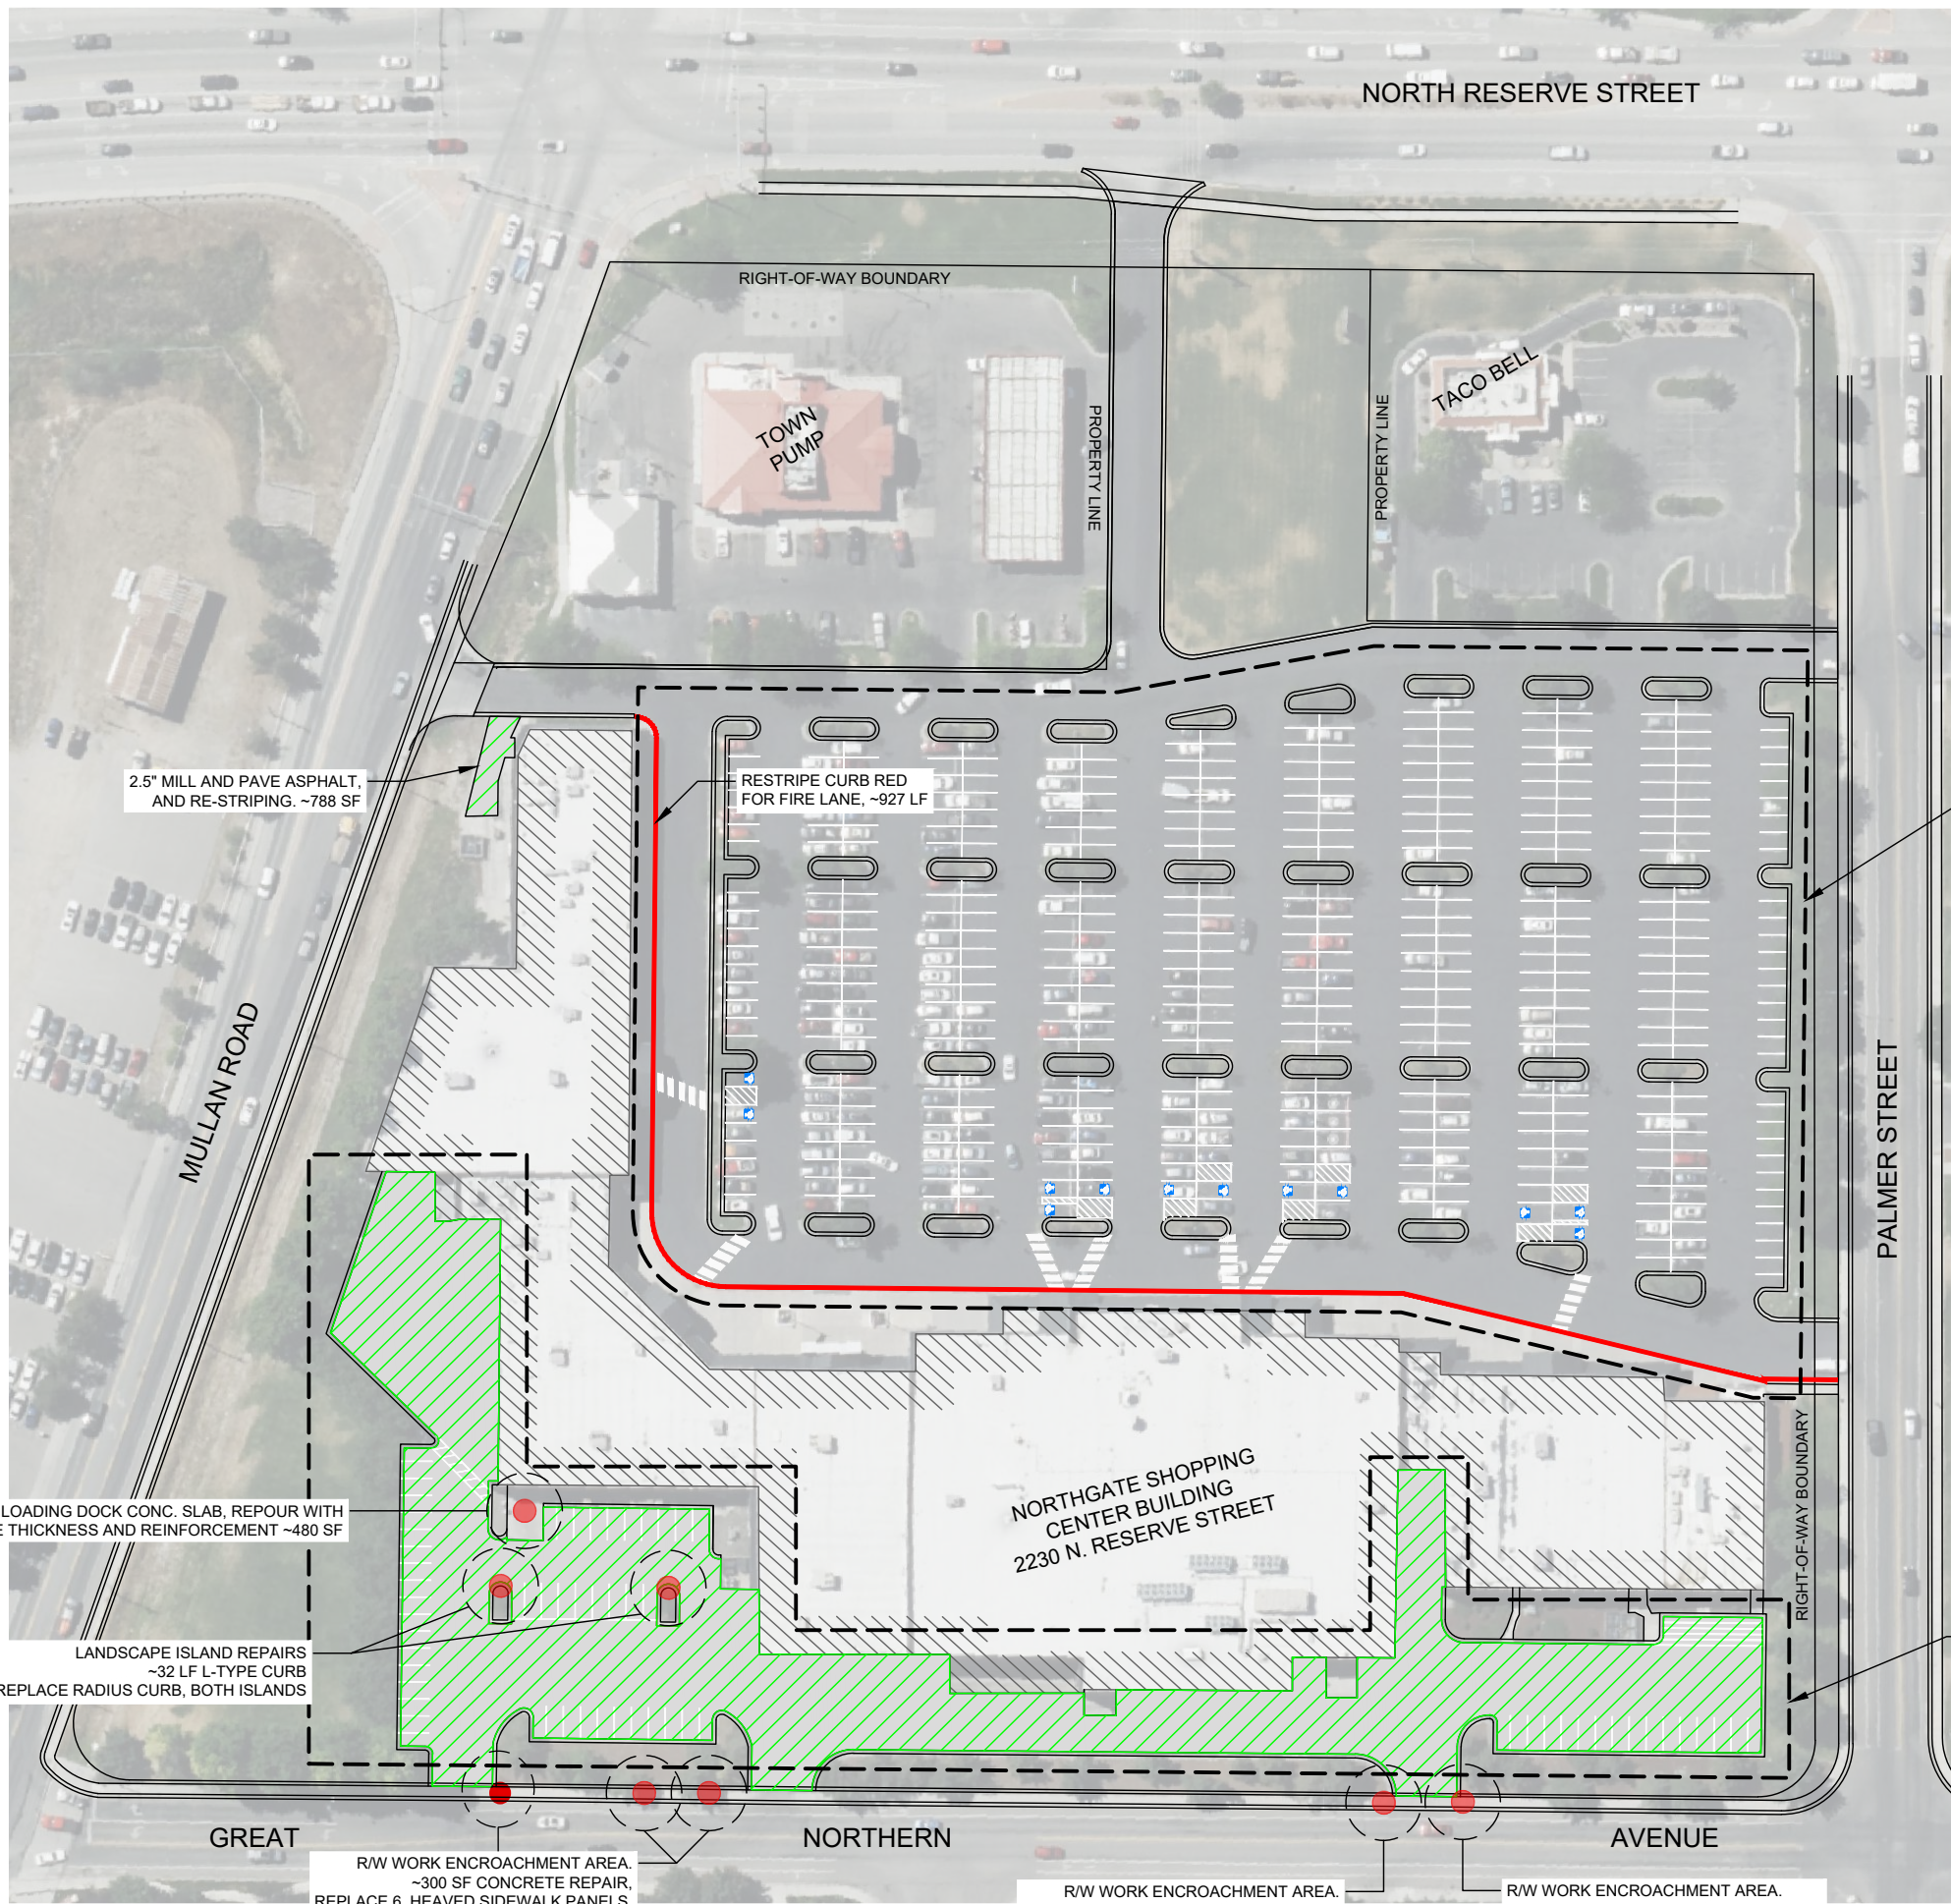

- 2.5" MILL AND PAVE ASPHALT. ~61,667 SF
- CONCRETE REPAIR, AS NOTED
- AREAS TO RESTRIPE

- NOTES:**
- THIS DRAWING IS BASED ON AERIAL IMAGERY. NO BOUNDARY SURVEY WORK HAS BEEN PERFORMED AND THE RIGHT-OF-WAY/PROPERTY BOUNDARIES SHOWN ARE APPROXIMATED FOR CONCEPTUAL MAPPING PURPOSES ONLY. THIS DRAWING IN NO WAY REPRESENTS A LEGAL BOUNDARY SURVEY.
 - CONTRACTOR SHALL VERIFY ALL NECESSARY QUANTITIES PRIOR TO SUBMISSION OF A BID.

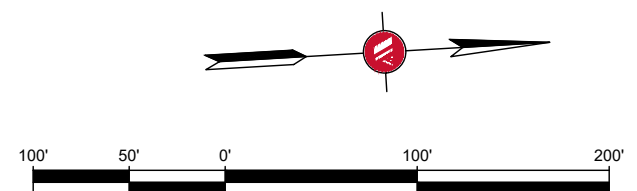

2.5" MILL AND PAVE ASPHALT, AND RE-STRIPING. ~788 SF

RESTRIPE CURB RED FOR FIRE LANE, ~927 LF

RESTRIPE PARKING LOT IN IT'S ENTIRETY. RESTRIPE TO SAME CONFIGURATION, LIKE FOR LIKE.

RESTRIPE REAR PARKING LOT IN IT'S ENTIRETY AFTER PAVING. RESTRIPE TO SAME CONFIGURATION, LIKE FOR LIKE.

DEMO LOADING DOCK CONC. SLAB, REPOUR WITH SAME THICKNESS AND REINFORCEMENT ~480 SF

LANDSCAPE ISLAND REPAIRS ~32 LF L-TYPE CURB REPLACE RADIUS CURB, BOTH ISLANDS

R/W WORK ENCROACHMENT AREA. ~300 SF CONCRETE REPAIR, REPLACE 6 HEAVED SIDEWALK PANELS.

R/W WORK ENCROACHMENT AREA. ~80 SF CONCRETE REPAIR, REPLACE 2 HEAVED SIDEWALK PANELS.

R/W WORK ENCROACHMENT AREA. ~112 SF CONCRETE REPAIR, REPLACE 2 BROKEN SIDEWALK PANELS.

PROJECT NUMBER		Washington Corporations	SHEET NUMBER	1 OF 1
			FACILITIES DEPARTMENT	
ASPHALT MAINTENANCE AND CONCRETE REPAIR PROJECT			MONTANA	
NORTHGATE PLAZA SHOPPING CENTER			MISSOULA	
ASPHALT MILL, OVERLAY AND CONCRETE REPAIR AREAS				
DESIGNED BY: BWB	DRAWN BY: TMH			
CHECKED BY:	APPROVED BY:			
DATE: 2/10/2026				

PLOTTED BY: TRENTON HANSEN ON 2/11/26